

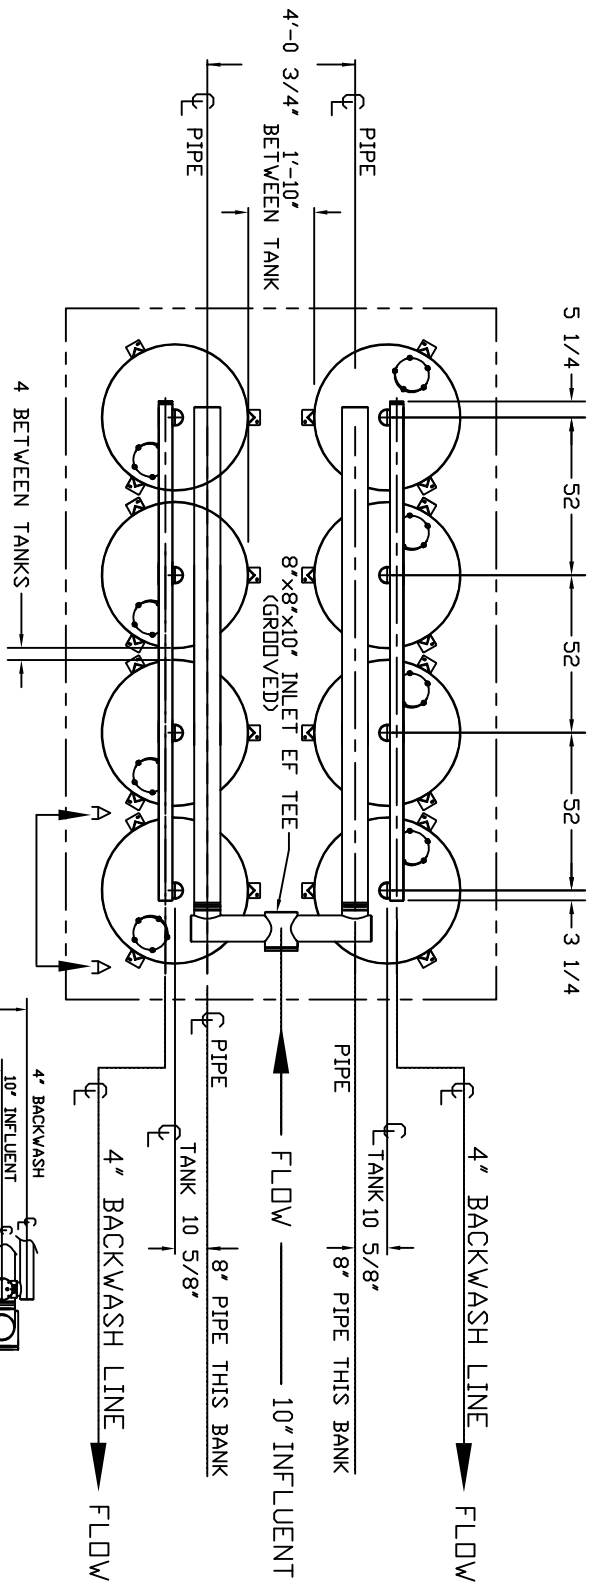


UPPER (INLET) MANIFOLD LAYOUT

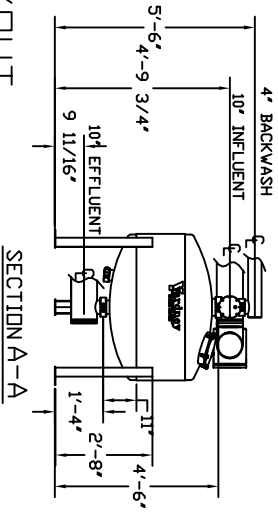

GOLF 48WW-8-BLK LAYOUT

LOWER (OUTLET) MANIFOLD LAYOUT

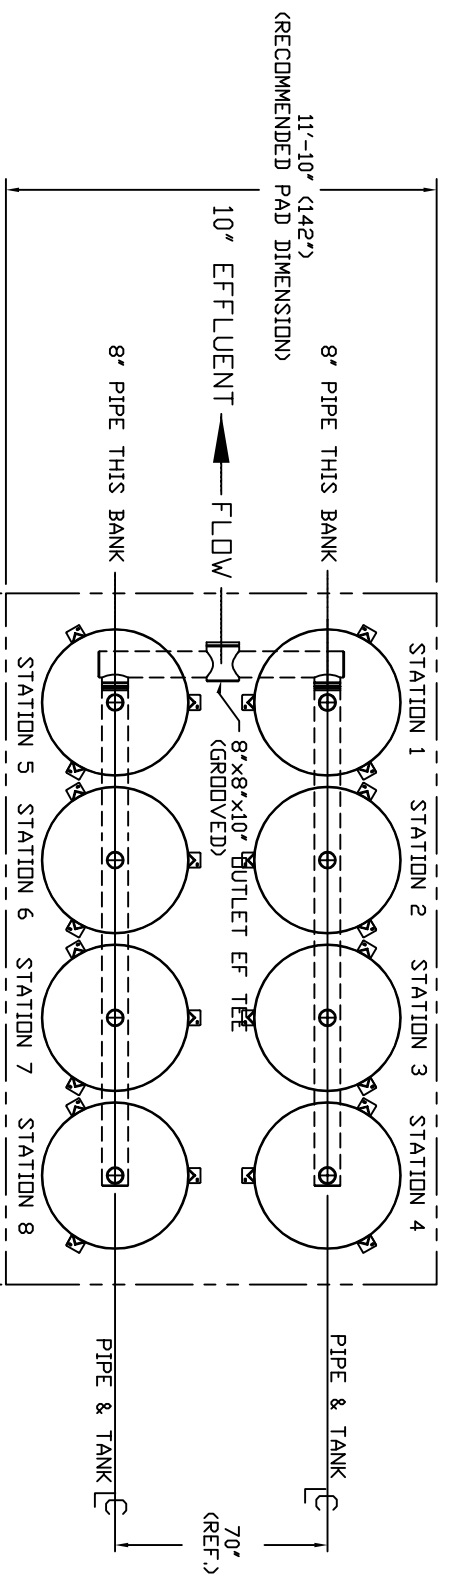

DO NOT SCALE DWG.

THIS DRAWING, INCLUDING THE SPECIFICATION IT CONTAINS, IS THE PROPERTY OF YARDNEY WATER MANAGEMENT, INC. IT IS SUBMITTED ONLY IN CONNECTION WITH THE PROJECT AND IS NOT TO BE REPRODUCED OR TRANSMITTED IN ANY FORM OR BY ANY MEANS, ELECTRONIC OR MECHANICAL, INCLUDING PHOTOCOPYING, RECORDING, OR BY ANY INFORMATION STORAGE AND RETRIEVAL SYSTEM, WITHOUT THE WRITTEN PERMISSION OF YARDNEY WATER MANAGEMENT, INC. THE DRAWING IS NOT TO BE USED FOR ANY OTHER PROJECT WITHOUT THE WRITTEN PERMISSION OF YARDNEY WATER MANAGEMENT SYSTEMS, 1994.

APPROVALS DATE
 DESIGNED BY: [Signature] 11-14-98
 CHECKED BY: [Signature] 11-14-98
 TITLE: DRAWING NO. 9013481608 REV. 1
 PROJECT: GOLF 4816-8

Yardney
 WATER MANAGEMENT SYSTEMS, INC.
 FILTER GOLF

SYN	A	MANIFOLD SECTION VIEW TO NEW REGION MANIFOLD REVISIONS	DATE	BY	DATE	APP
			5-28-98	APR		